

298.81

1000 BUILDING LINE


1000 BUILDING LINE



3000 BUILDING LINE

1000 BUILDING LINE

BALUSTRADE

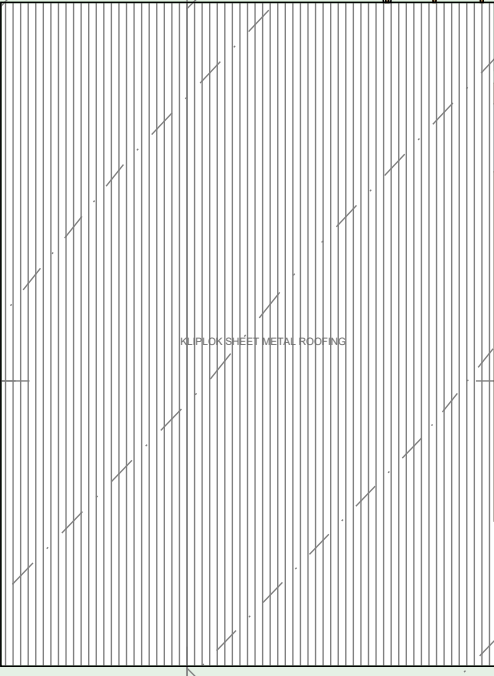

KLIPLOK SHEET METAL ROOFING

STAIR
TILES




PASSAGE
TILES

BEDROOM 3
TILES

BEDROOM 2
TILES


BATHROOM
TILES

BEDROOM 1
TILES

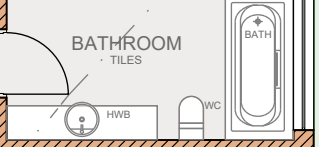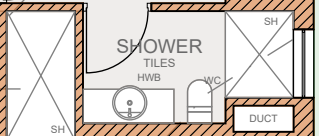 

FIRST FLOOR PLAN

SCALE 1:100 @ A4

 

JOHANNESDAL
— VILLAGE —